


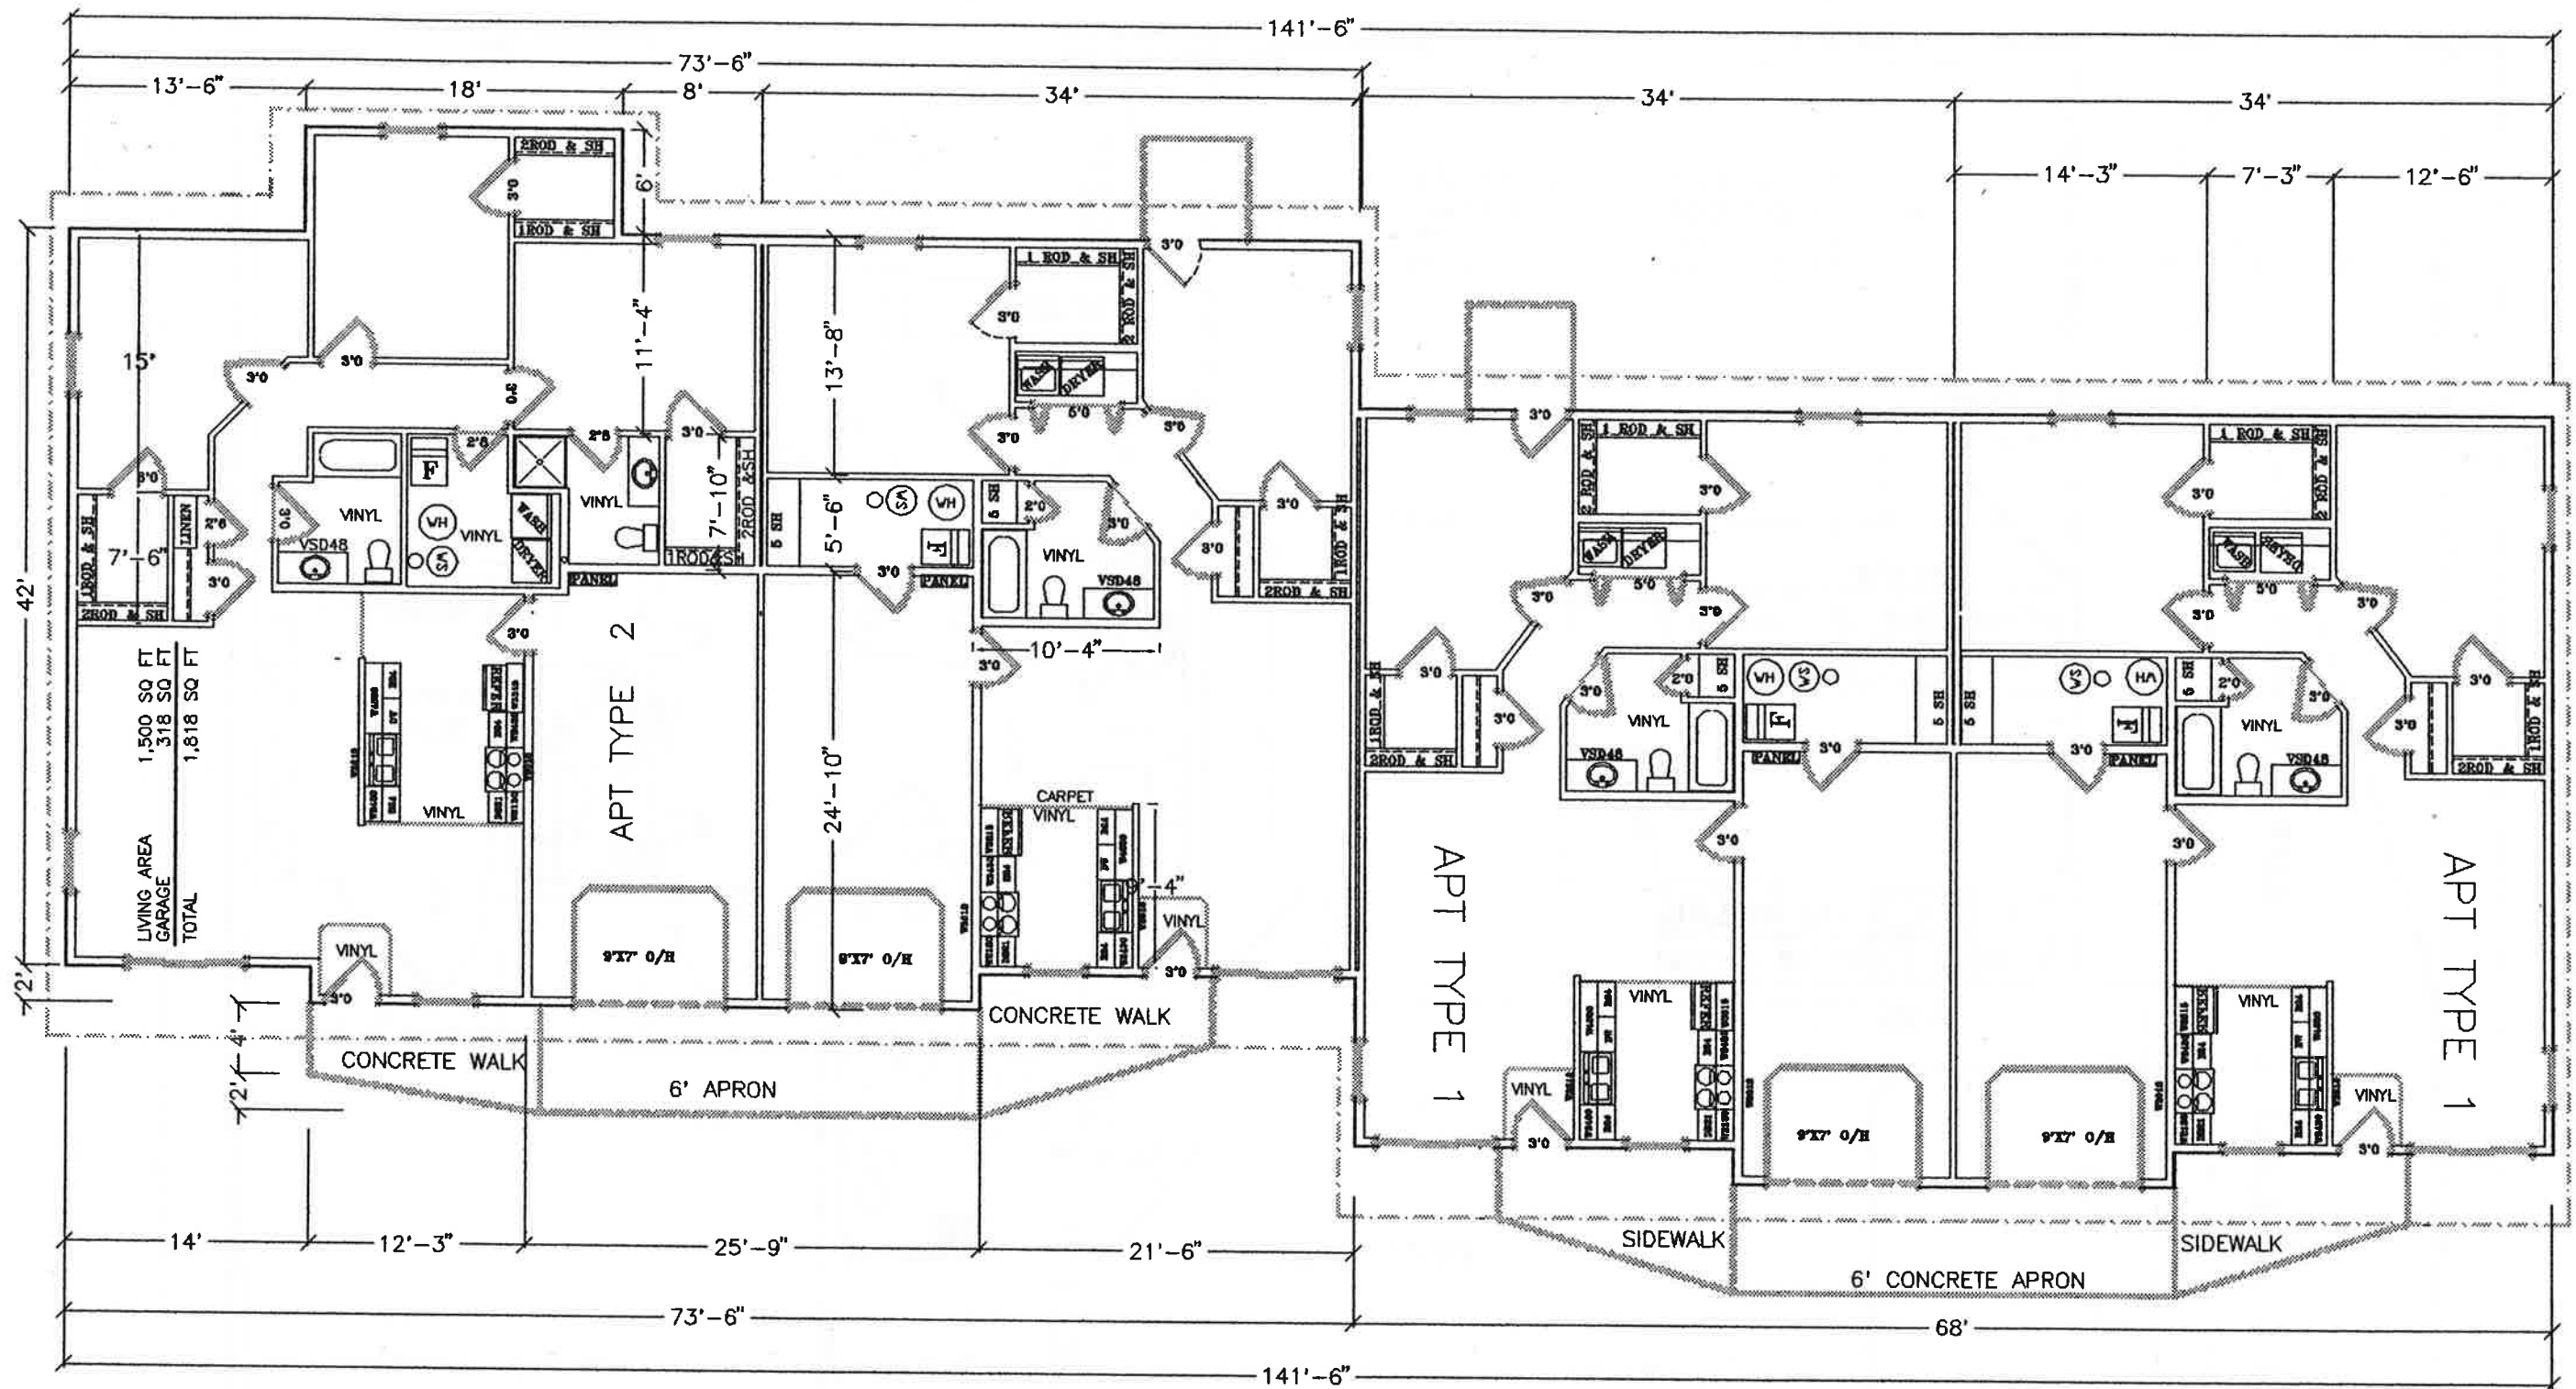

FLOOR PLAN

for	by	scale	page
SPRINGFIELD, MN.	F&L DEVELOPMENT	jhb	FLOOR PLAN
2-4 PLEXS	LUVERNE, MN. 1 800 422 0209	1"=10'	P03
			OCT10.01