## ESTIMATE SUMMARY

## BASIS OF DESIGN CONCEPT

- 23-'0" EXTERIOR WALLS (12'-0" WALL ABOVE FLOOR + 11'-0" FOUNDATION WALLS)

- 7'-0" H ABOVE GRADE FOR FLOOD PLANE

- INTERIOR WALLS AT 12'-0" H ON SLAB ON GRADE (ASSUMES CLEAN/NON-MOISTURE SUSCEPTIBLE FILL)


## TOTAL AREA ASSUMED FOR ESTIMATE

- 11,477 SQUARE FEET OF CMU

- RAILING: 37 LF
- GUARDRAIL: 289 LF
- DRINKRAIL: 46 LF

- ESTIMATE DOES NOT INCLUDE RETAINING WALL BLOCK AT RAISED PLAZA AND BLEACHERS TO MATCH EXISTING AT BASEBALL FIELD - ADDED PROGRAM AREA (640 SF) - APPROIXIMATE ESITMATE VALUES: 1,472 SF EXTERIOR WALLS; 1,272 SF INTERIOR WALLS; (6) DOORS; (2) SHOWERS: (2) SHOWERS; (2) SINKS; (4) FLOOR DRAINS: 640 SF CONCRETE FLOOR; 640 SF CONCRETE PLANK AND ROOFING; (8) LIGHTS; (4) EXHAUST FANS; (6) OCCUPANCY SENSORS; (6) RECEPTICALS; (1) EGRESS LIGHT; (1) HOT WATER HEATER

	81'
	BATTING CAGE NET/CABLE
38'-0"	STORMSHELTER (2,915 SF - MIN) - 4 ADA WHEELCHAIR SPACE - 487 (MIN) OCCUPANT SPACE - TOTAL OCCUPANTS = 491 (C - 437 SF (MIN) FOR FURNISH - WIND SPEED DESIGN: 250 F
	BATTING CAGE NET/CABLE
	BUILDING: 5,000 GSF
<b>\</b>	

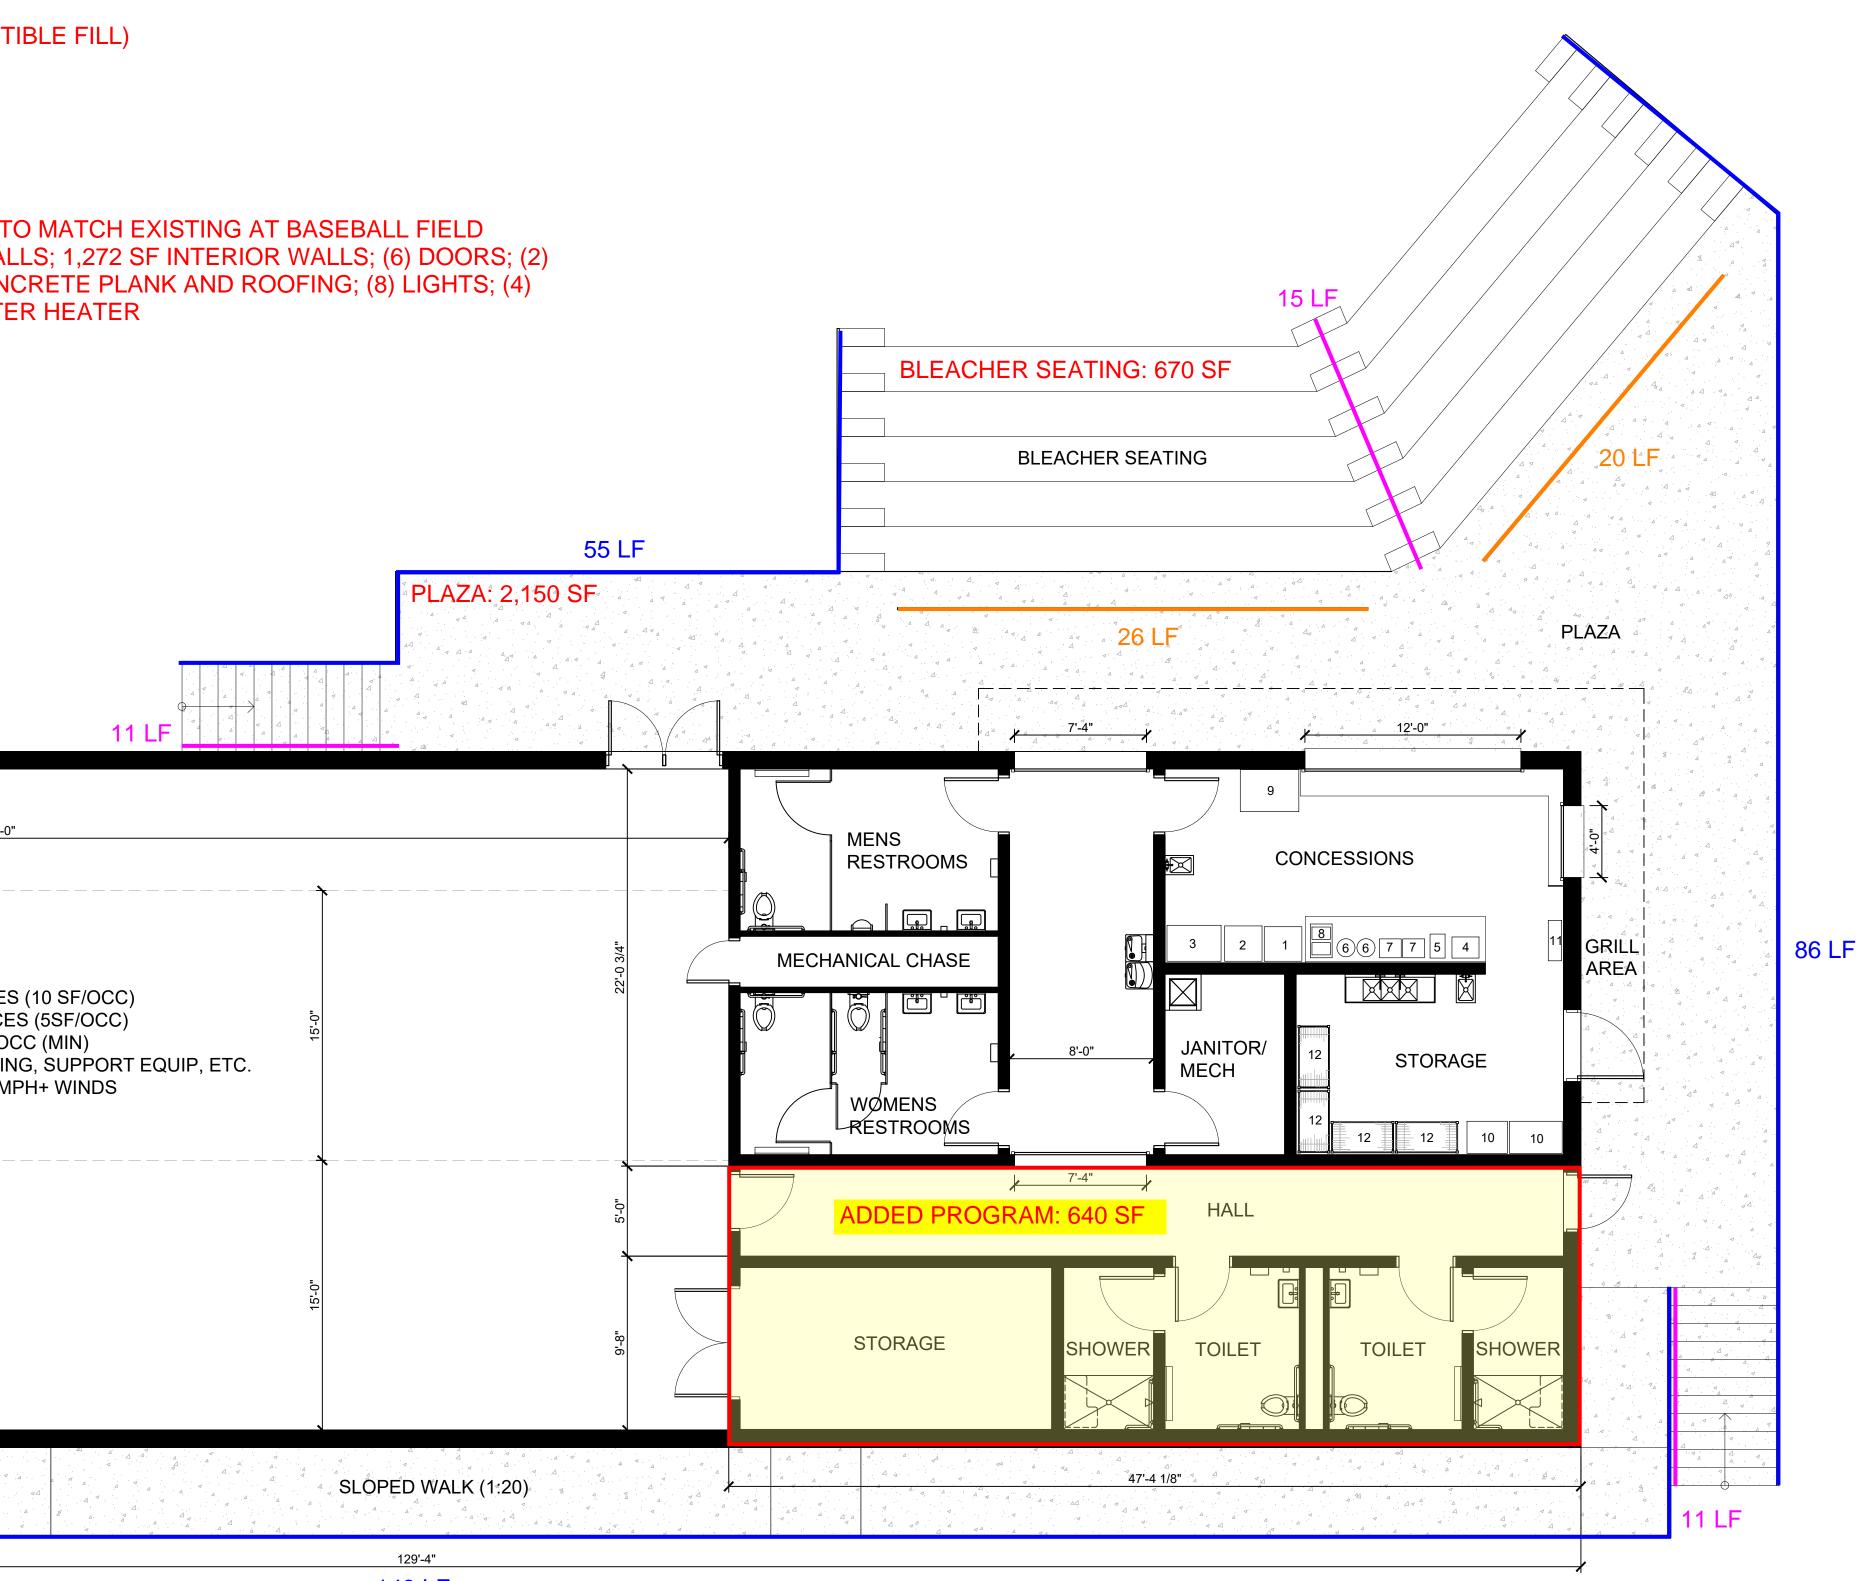

148 LF



